


COPYRIGHT ALL RIGHTS RESERVED

15130 REF

DO NOT SCALE

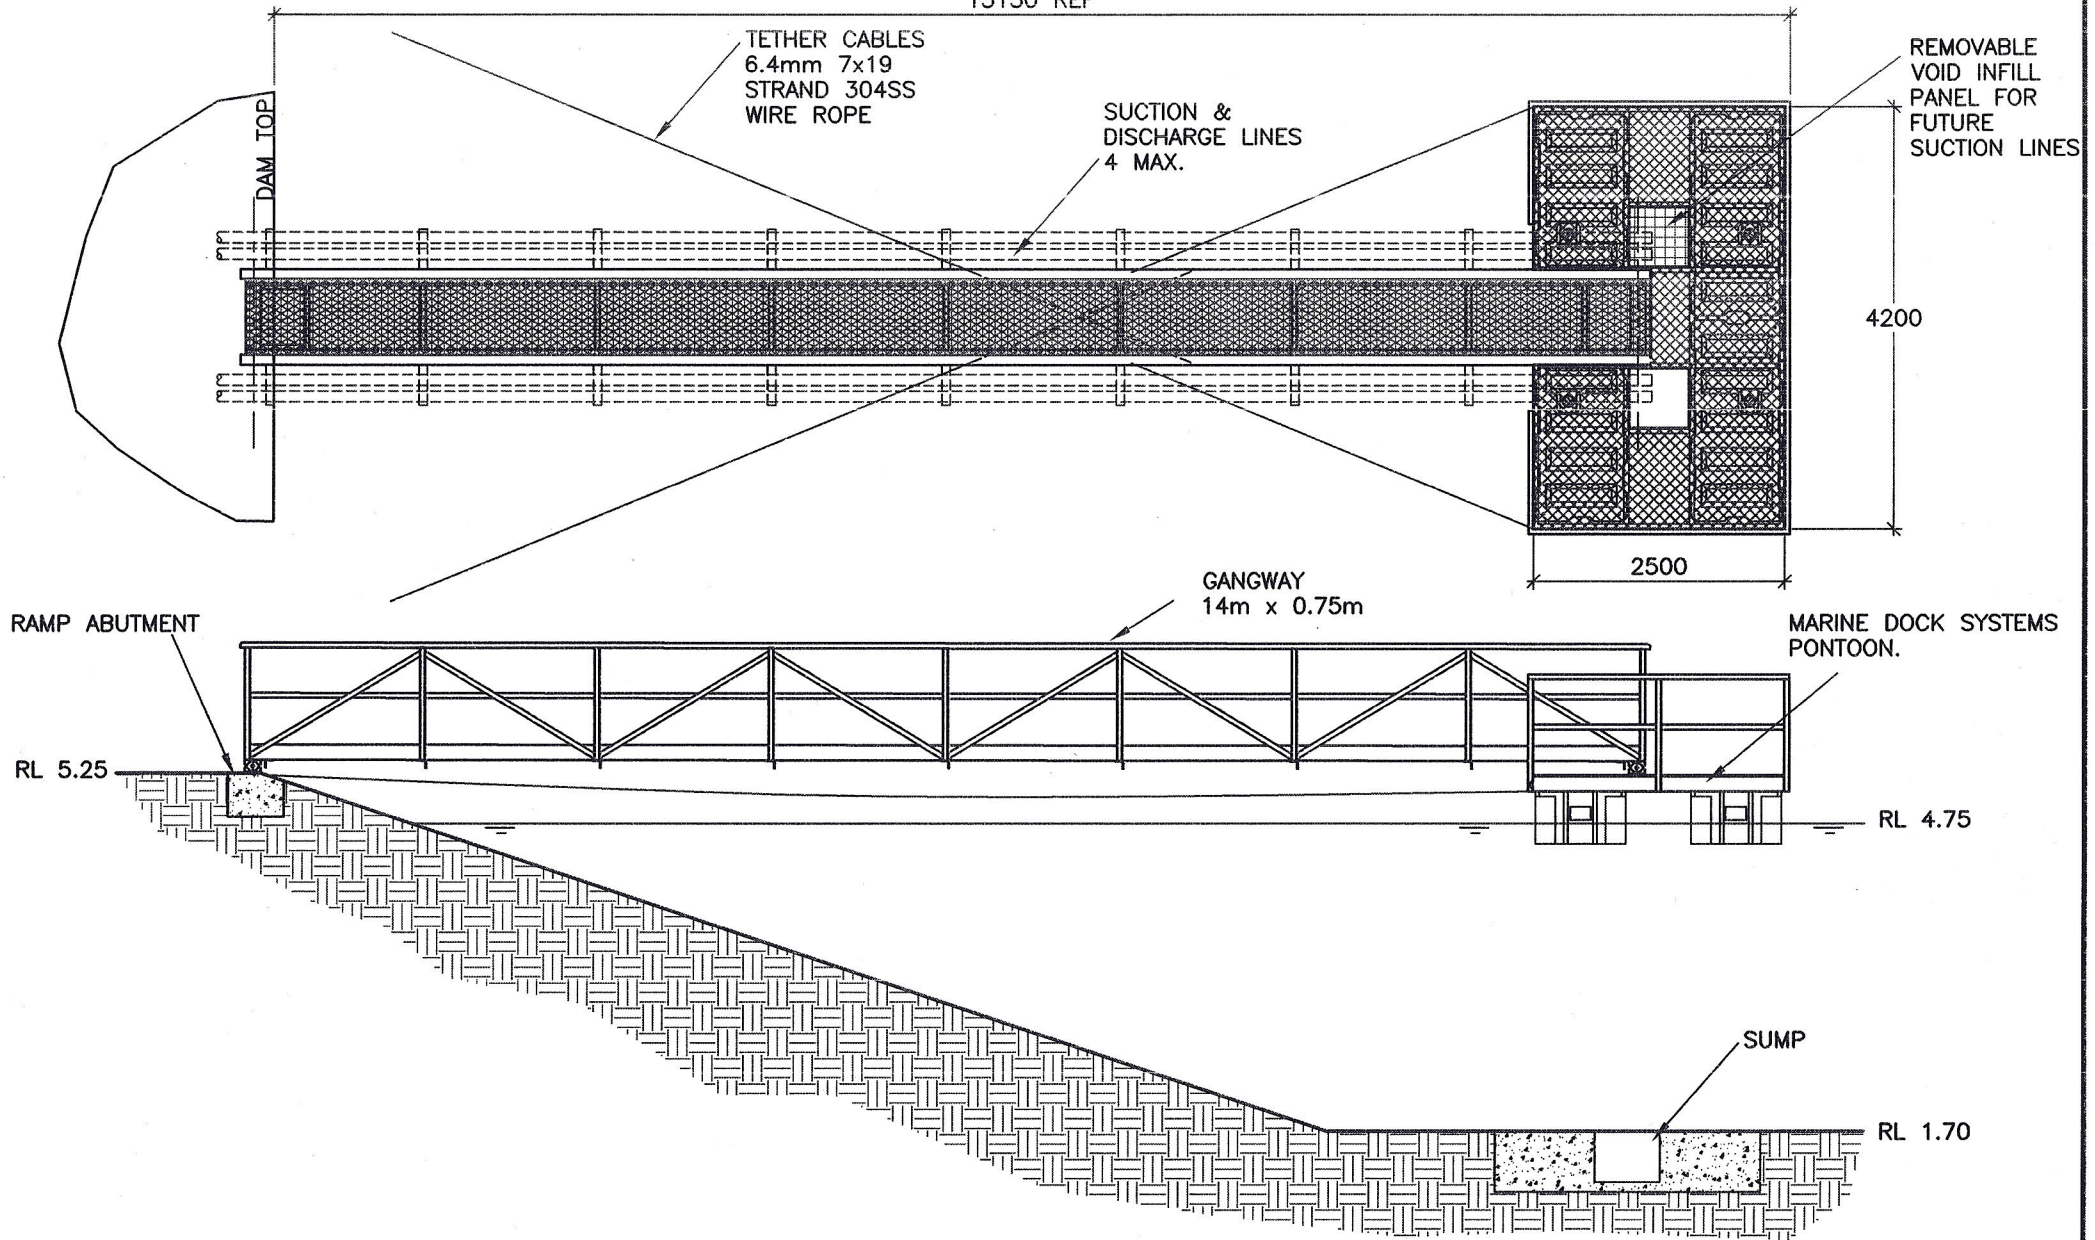

**MARINE DOCK SYSTEMS
PTY LTD**

**DAIRY FARMERS
BOMADERRY**

**SUCTION PONTOON
AND GANGWAY
ARRANGEMENT**



SCALE	N.T.S.	DWG	A4-2492	
DRAWN	JPM	REV	C	5,02,01
DATE	25,10,00	CHK	APP'D	