


PLAN VIEW

NOTE:
 -ALL STRUCTURE IS FULLY WELDED WITH A NOMINAL FILLET OF 5mm
 -ALL EXTRUSIONS ARE OF GRADE 6063-T5 OR EQUIVALENT.
 -FILLER ALLOY IS GRADE 5356
 -ALL TIMBER IS TO BE TREATED WITH A SUITABLE PRESERVATIVE.
 (LANOTEC, DECKING OIL ETC)
 -ALL FASTENERS ARE CORROSION RESISTANT STAINLESS STEEL.
 -ALL EXPOSED BOLTS ARE TO BE RECESSED INTO THE TIMBER BY COUNTER BORING.
 -ALL BOLT THREADS ARE TO BE TREATED WITH ANTI-SIEZE OR EQUIVALENT LUBRICATING COMPOUND, PRIOR TO FASTENING.

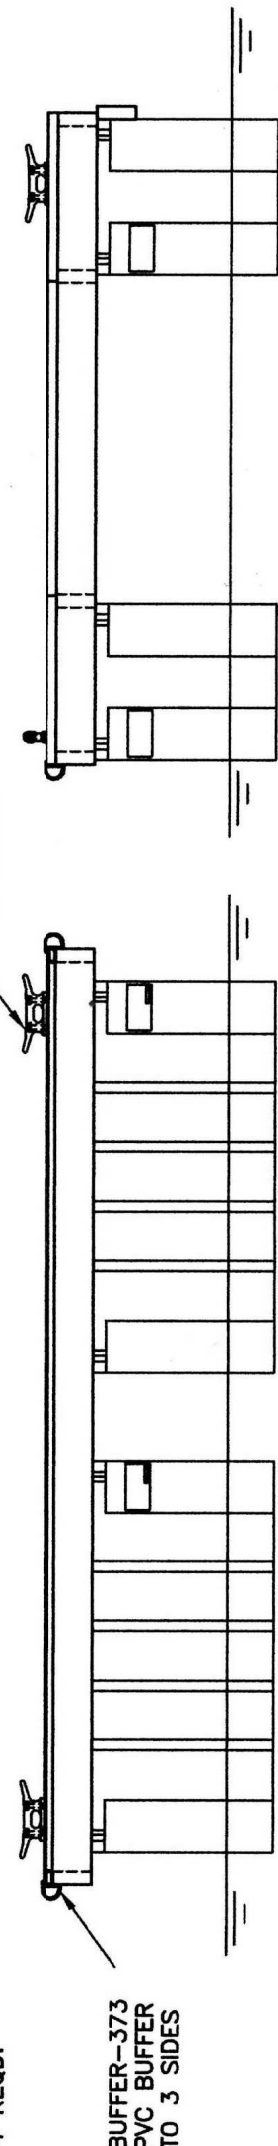

PROFILE VIEW

END VIEW

**MARINE DOCK SYSTEMS
 PTY LTD**

**3.6m x 2.5m PONTOON
 4 x 550L FLOATS**

**SEA GRASS
 PONTOON-3212**



SCALE	N.T.S.
DRAWN	B.J.M
DATE	11,4,00
REV	A

DRAWING No.

A4-3212